



150 S. Independence Mall West
 Suite 1200
 Philadelphia, Pennsylvania 19106
 phone: 215.829.0922
 facsimile: 215.829.0566


Rowan A4G Building Ground Floor Glassboro Library

BHA Job Number: 23-040

Scale:	AS NOTED
Drawn By:	MLB
Date:	04.25.23
Revision:	
Sheet No.	

SP-1R

©Copyright 2008 Blackney Hayes Architects

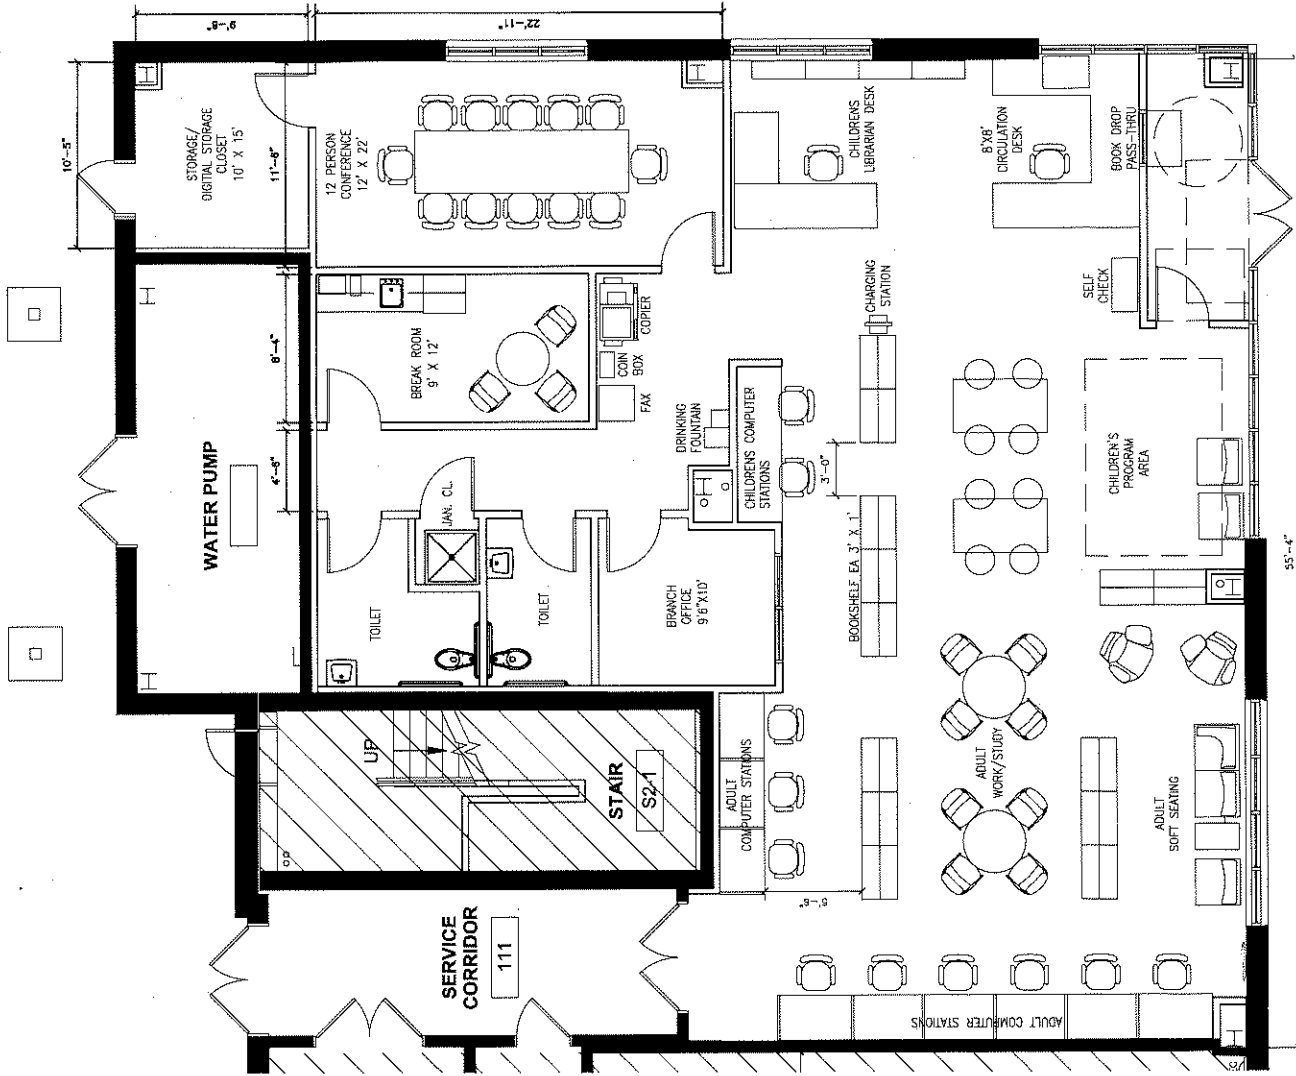

1 REVISED SPACEPLAN

SP1R SCALE: 1/8" = 1'-0"